


Salisbury City Council

Bishopdown Play Area

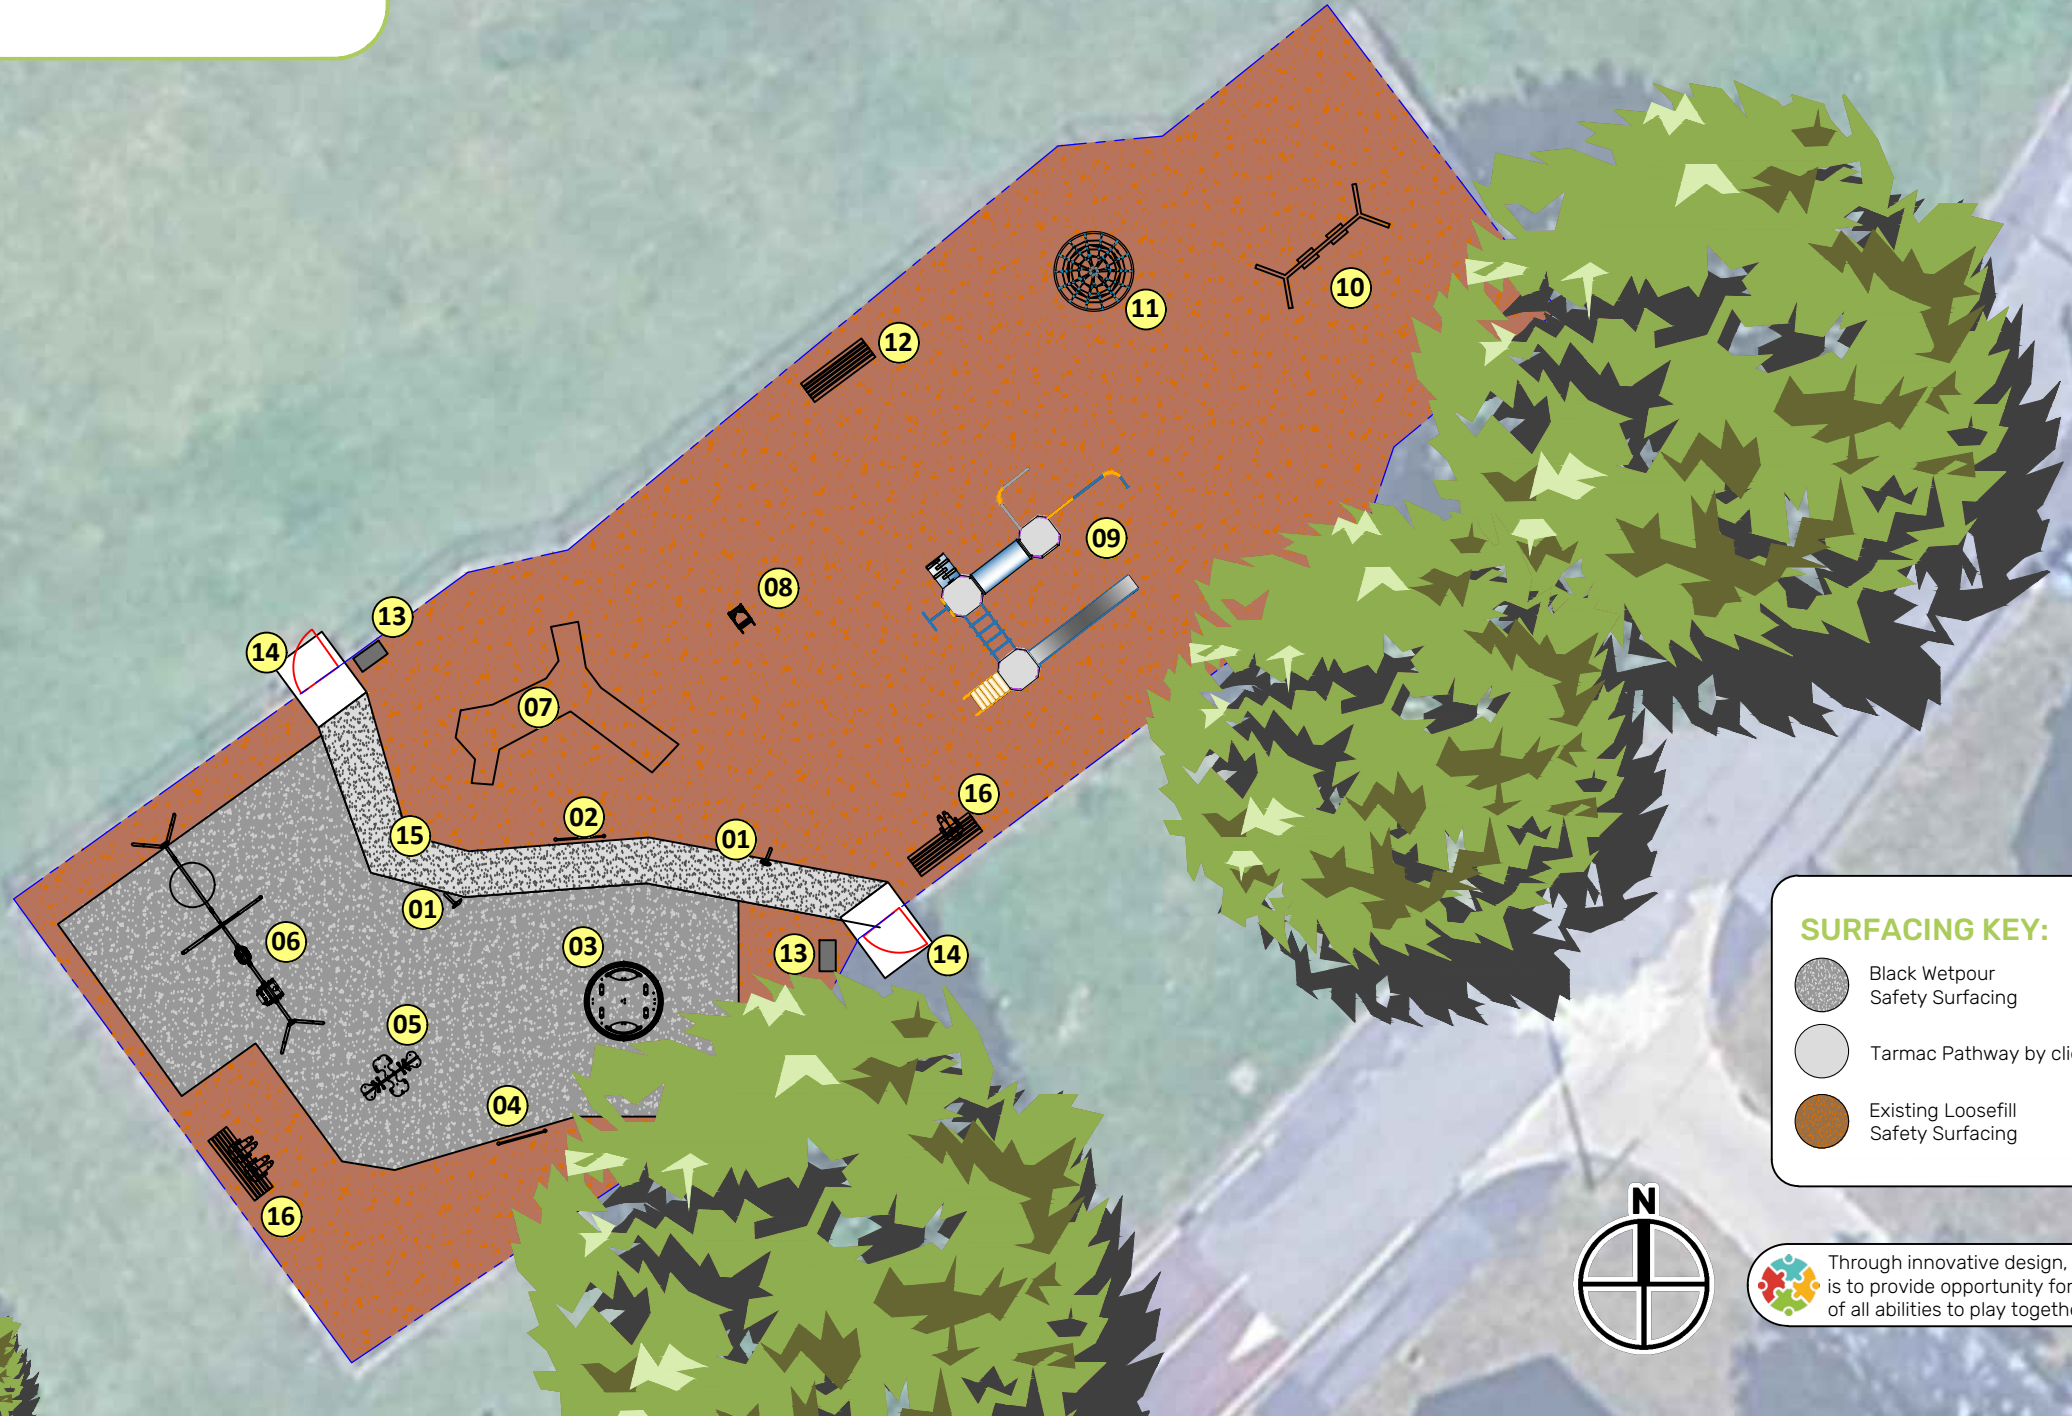


- EQUIPMENT KEY CONT:**
- 07 - Existing Toddler Multi-Play
 - 08 - Relocated Springer
 - 09 - Existing Junior Multi-Play
 - 10 - Existing Junior Swings
 - 11 - Relocated Cone Climber
 - 12 - Relocated Seat
 - 13 - Existing Bins
 - 14 - Existing Gates
 - 15 - New pathway by others
 - 16 - Existing Seats

- SURFACING KEY:**
- Black Wetpour Safety Surfacing
 - Tarmac Pathway by client
 - Existing Loosefill Safety Surfacing



Through innovative design, our aim is to provide opportunity for children of all abilities to play together.

EQUIPMENT KEY:

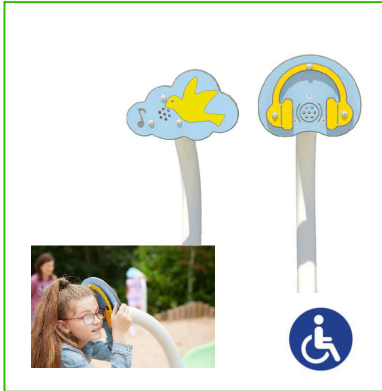

1. Talk Tubes MTU030



2. Rock, Paper, Scissors Play Panel FIRP3



3. Inclusive Roundabout SIR075



4. Texture Turtle Play Panel FITURTEX6



5. Inclusive Four Way See-saw FWS001



6. Swings with 1x Turtle Group Swing, Cradle Seat, 1x Inclusive Seat, MSW200 & MSW350

Option 2

PROJECT	Salisbury City Council		
CLIENT	Bishopdown Play Area		
DRAWING BY	AA	QUOTE NO.	15116a
DATE	03/07/2026	ACCOUNT MANAGER	
SCALE	1/200@A3		