


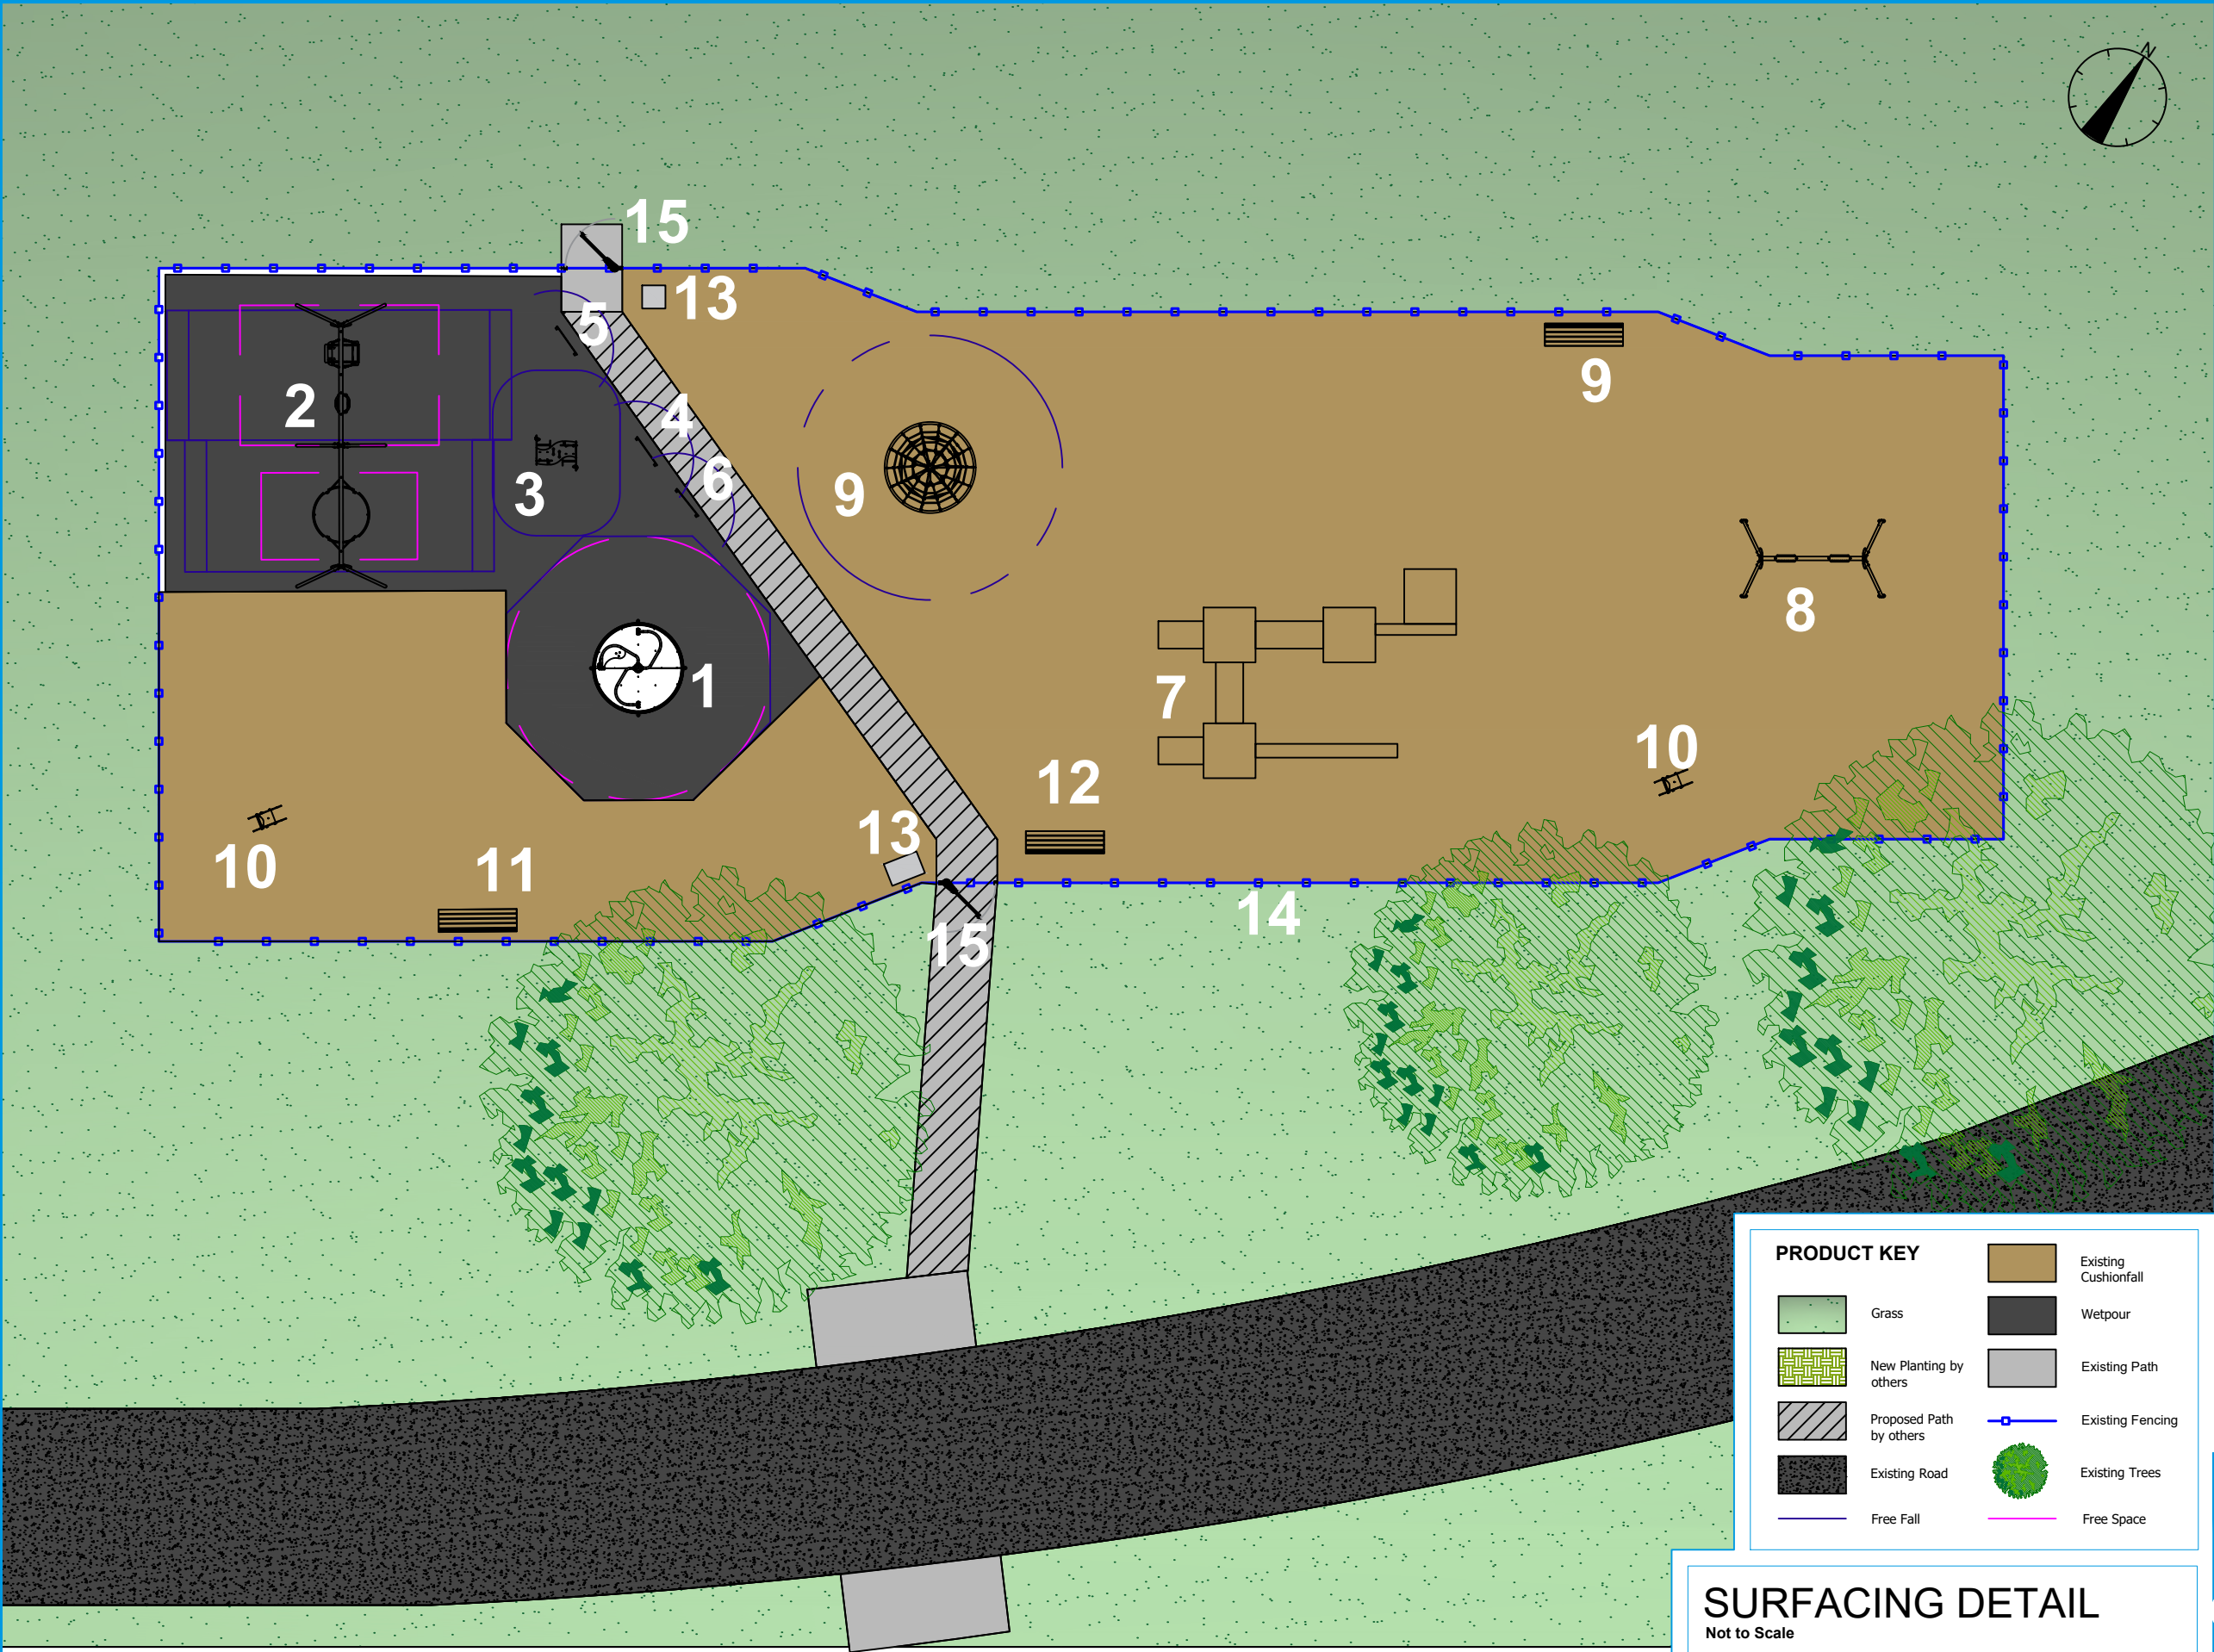

ITEMS LIST

- Play Equipment**
- | | |
|---|-----------------------------|
| 1. Inclusive Roundabout* | Ref: J2409A |
| 2. Metal Combination Swing: 1x Pod, 1x Cradle & 1x Inclusive (2.45m high frame) | Ref: UKSPACier60-UK2024-174 |
| 3. Face to Face Springer | Ref: J858A |
| 4. Fahr Sensory Hexagons Play Panel (800x595mm)** | Ref: UKFISENHEX6 |
| 5. Fahr Rainbow Play Panel (800x595mm)** | Ref: UKFIRBOW6 |
| 6. Fahr Tic Tac Toe Play Panel (800x595mm)** | Ref: UKFITICTAC6 |

*Supply & Install Drainage to help reduce standing water under Flush Roundabout

**Play Panel to require 6x Fahr Recycled Square Plastic Post (100x100x1550mm) Ref:UKFIRPSQ1550

- Existing Play Equipment**
- 7. Junior Toddler Multiplay Unit
 - 8. Flat Seat swings
 - 9. Cone Climber (Relocated from Toddler Area)
 - 10. Springer

- Existing Ancillaries**
- 11. Bench (Relocated)
 - 12. Bench
 - 13. Litter Bin
 - 14. Fencing
 - 15. Gate

- Safety Surfacing**
- Area to be surfaced with 105m² Black Wetpour Critical Fall Heights:
- | | |
|--------|---------|
| 65.5m² | @ <1.2m |
| 21m² | @ 1.4m |
| 18.5m² | @ 1.55m |

- Groundworks**
- Wetpour requires full groundworks, these equate to:
- 109m² Scrape back and spread 150mm (17m³) existing Cushionfall into Eastern section of play area
 - 109m² Recycled 6F5 Aggregate 200mm Deep
 - 109m² MOT Type 1 Stone 100mm Deep
 - 48Lm Concrete Kerb Flat Top Edging (PCC) 900x150x50mm

- Removals**
- Removal of existing swing
 - Removal of existing cone climber & bench ready for reinstallation

- Miscellaneous**
- Preliminaries included.
 - Post Installation Inspection included.
 - Temporary Fuel Surcharge.

- Optional Extra**
- Removal of existing multiplay unit.
 - Removal of existing springer.

not guarantee the quality of the Cushionfall being re-laid. The client is responsible for making sure there is the correct depth of Cushionfall for the required CFH's of the equipment.

Drainage for underneath the J2409A Roundabout has been included, this is to reduce the amount of standing water but does not ensure that standing water will not occur.

Subject to full site survey from

Edging for Wetpour surfacing has been costed for as if the proposed pathway edges will be in situ upon Proludic's arrival on site. If this is not the case, additional costs will incur.

Wetpour guarantees are only valid when laid onto appropriate subbase with pre-cast concrete edging (PCC) to the manufacturer's specification. Wetpour guarantees will not be applicable when wetpour is laid onto any existing surface this includes (but not limited to) existing wetpour, paving slabs, tarmac & concrete.

All Rubber Surfacing colours are subject to ultra violet light degradation and as such total colour stability cannot be guaranteed. Consistency of shade or pigment in this recycled product cannot be guaranteed. Coloured Coated Surfaces may lose their coating and pigment from the recycled product may come off on clothes and cause staining.

Preliminaries have been included within your quotation, these equate to site setup, safety fencing, safety signage, welfare, offloading of equipment, storage & waste removal.

All pathways, furniture, planting, mounding and any other soft landscaping works not mentioned above are to be done by others.


PRODUCT KEY

- | | | | |
|--|-------------------------|--|----------------------|
| | Grass | | Existing Cushionfall |
| | New Planting by others | | Wetpour |
| | Proposed Path by others | | Existing Path |
| | Existing Road | | Existing Fencing |
| | Free Fall | | Existing Trees |
| | | | Free Space |

SURFACING DETAIL

Not to Scale

FULL GROUNDWORKS & NEW PCC EDGE - WETPOUR

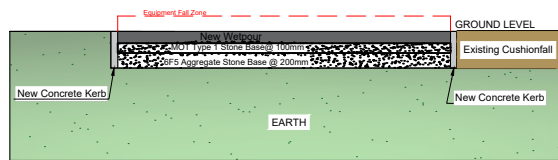

Option 3

CLIENT NAME:
Salisbury City Council

OPPORTUNITY NAME:
Bishopdown Play Area - Salisbury

DRAWN BY: PP/DB/JPS SCALE: 1 : 150 @ A3

CHECKED BY: AL/PP DATE: 13/07/2026

DRAWING REF: 2607.53284(BishopdownPA_Salisbury_SalisburyCC)