

Bishopdown Road Play Area

Salisbury City Council

9


New pieces of play equipment

30
Plus

Capacity of users

0-8

Play for all ages and abilities

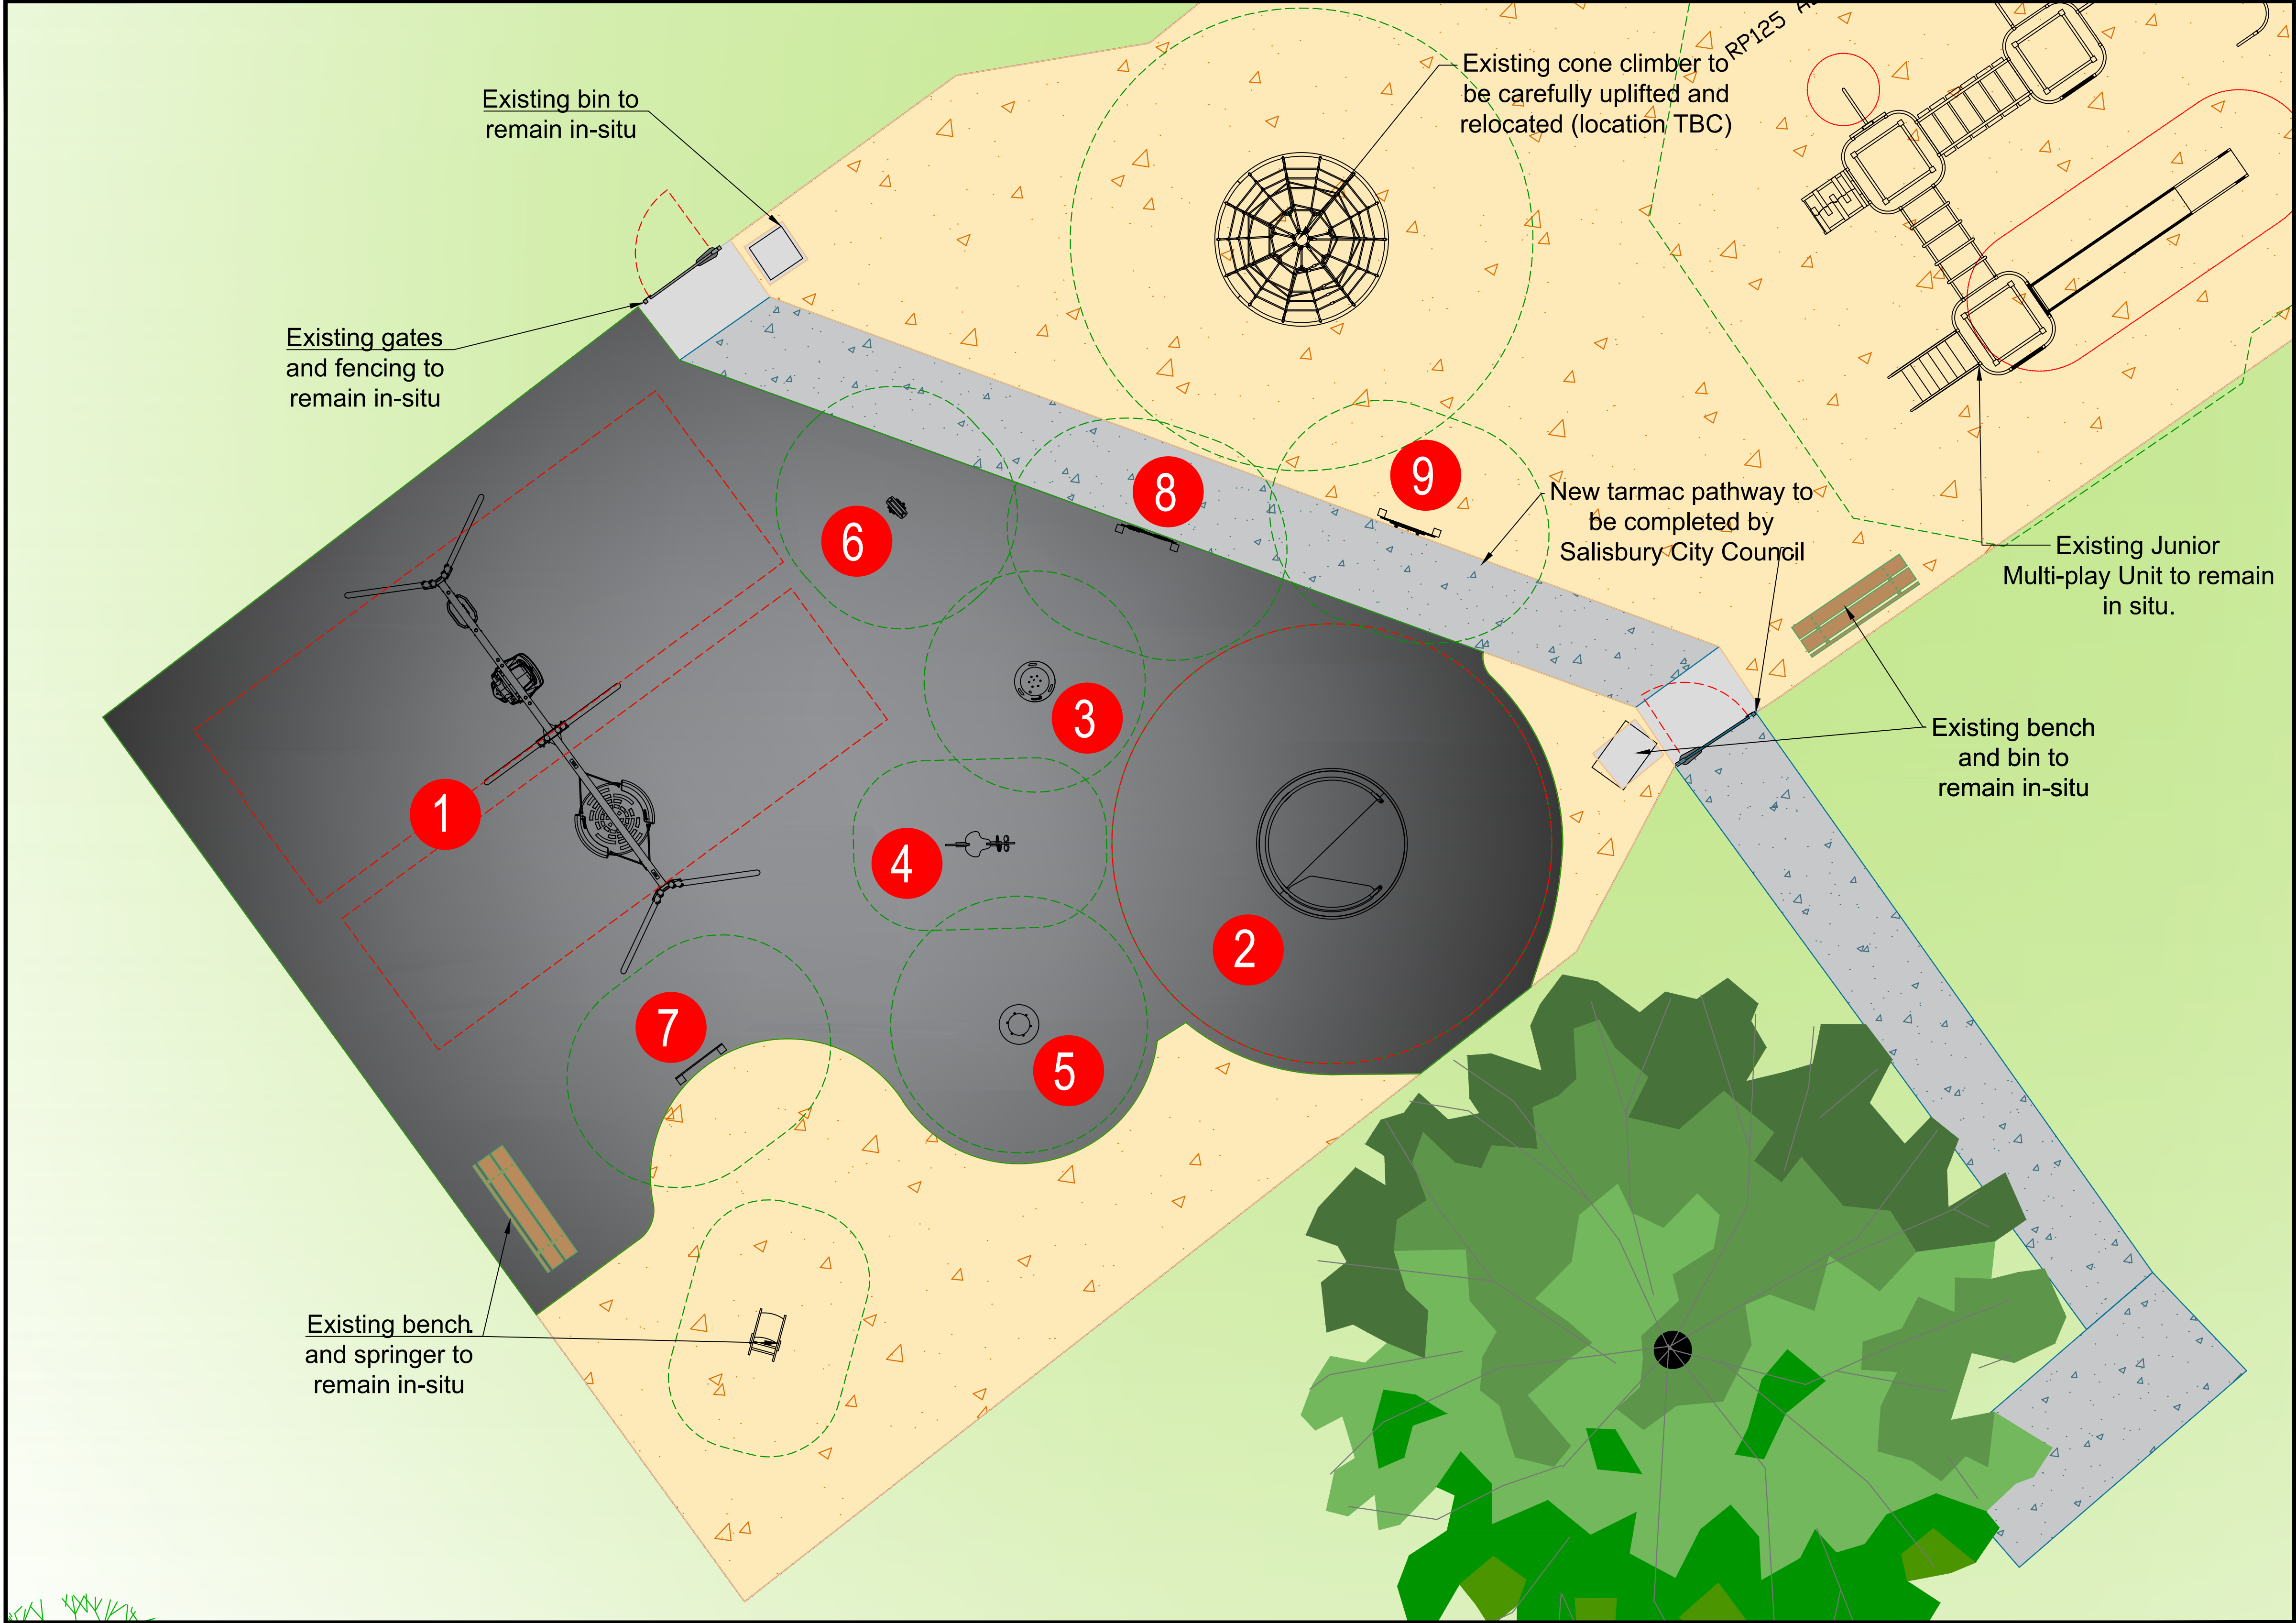

Equipment:



Label: 1

Product Number: KSW904-CUSTOM-20499477

Product Name: 3 Seat Inclusive Swing Frame

Label: 2

Product Number: PCM157-xx01

Product Name: Wheelchair Carousel



Label: 3


Product Number: ELE400066-xxDT

Product Name: Springer Bowl

Label: 4

Product Number: M17203-xxP

Product Name: Horse Springer

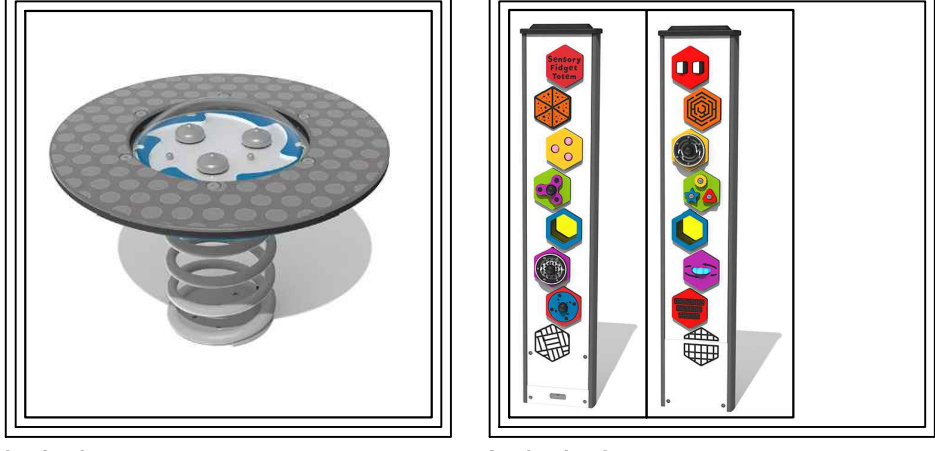

Label: 5


Product Number: FSSBB05

Product Name: Spring Balance Bells

Label: 6

Product Number: FITMFID

Product Name: Sensory Fidget Totem

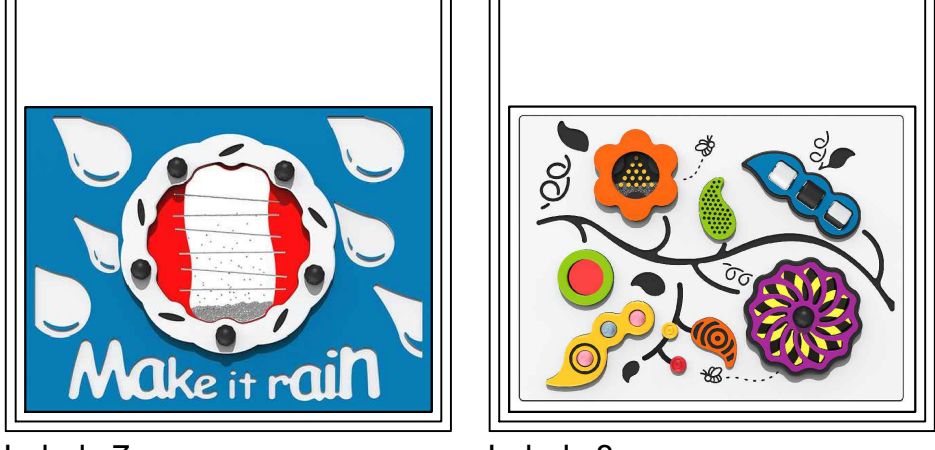

Label: 7

Product Number: FIRAIN6NGP

Product Name: Make it Rain Play Panel

Label: 8

Product Number: FISENP6

Product Name: Sensory Play Panel



Label: 9

Product Number: Colour Wheel Kaleidoscope

Product Name: FICWK6

Design assumes the site will be levelled by other (max. gradient 1:100), free draining and with good access. Quotation and design is submitted site unseen, we reserve the right, following a full site survey to amend the design appropriately. Areas and dimensions shown are critical for compliance with European safety standards EN1176 & EN1177, If in doubt ask.

Surfacing key:

	Wetpour Black		Existing Loose Bark
	New Tarmac Path by others		Existing Concrete Hardstanding
	Existing Grass		

Site notes:

- Existing multi play unit to be removed and disposed by Salisbury City Council
- Existing cone climber to be carefully uplifted and reinstalled to new location (location TBC)
- New tarmac path to be laid by Salisbury City Council
- Existing loose bark to be removed and dispersed across remaining play area
- Lay new wetpour safety surfacing and trench edge into surrounding area

Option 1

Project & Title		Designed by	
Bishopdown Road Play Area		R.P	
Client	Date	Scale	
Salisbury City Council	05/07/2026	1:50 @ A1	
Drawing No.	Sheet	Revision	
CAS-597294B2P1K3			